
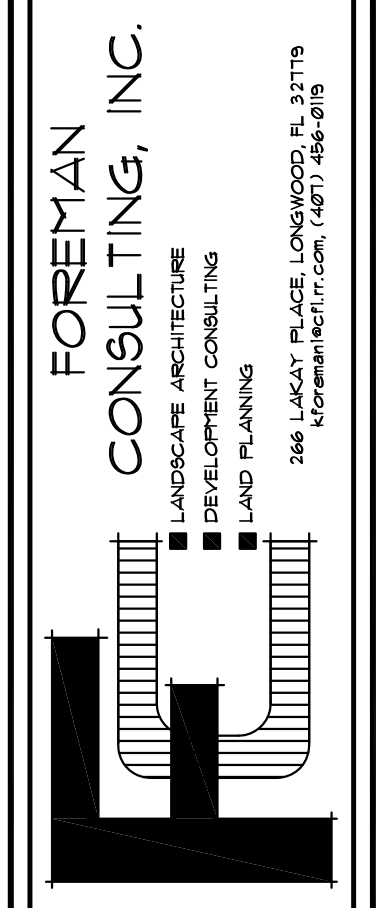


KEY MAP  
SCALE: T.B.

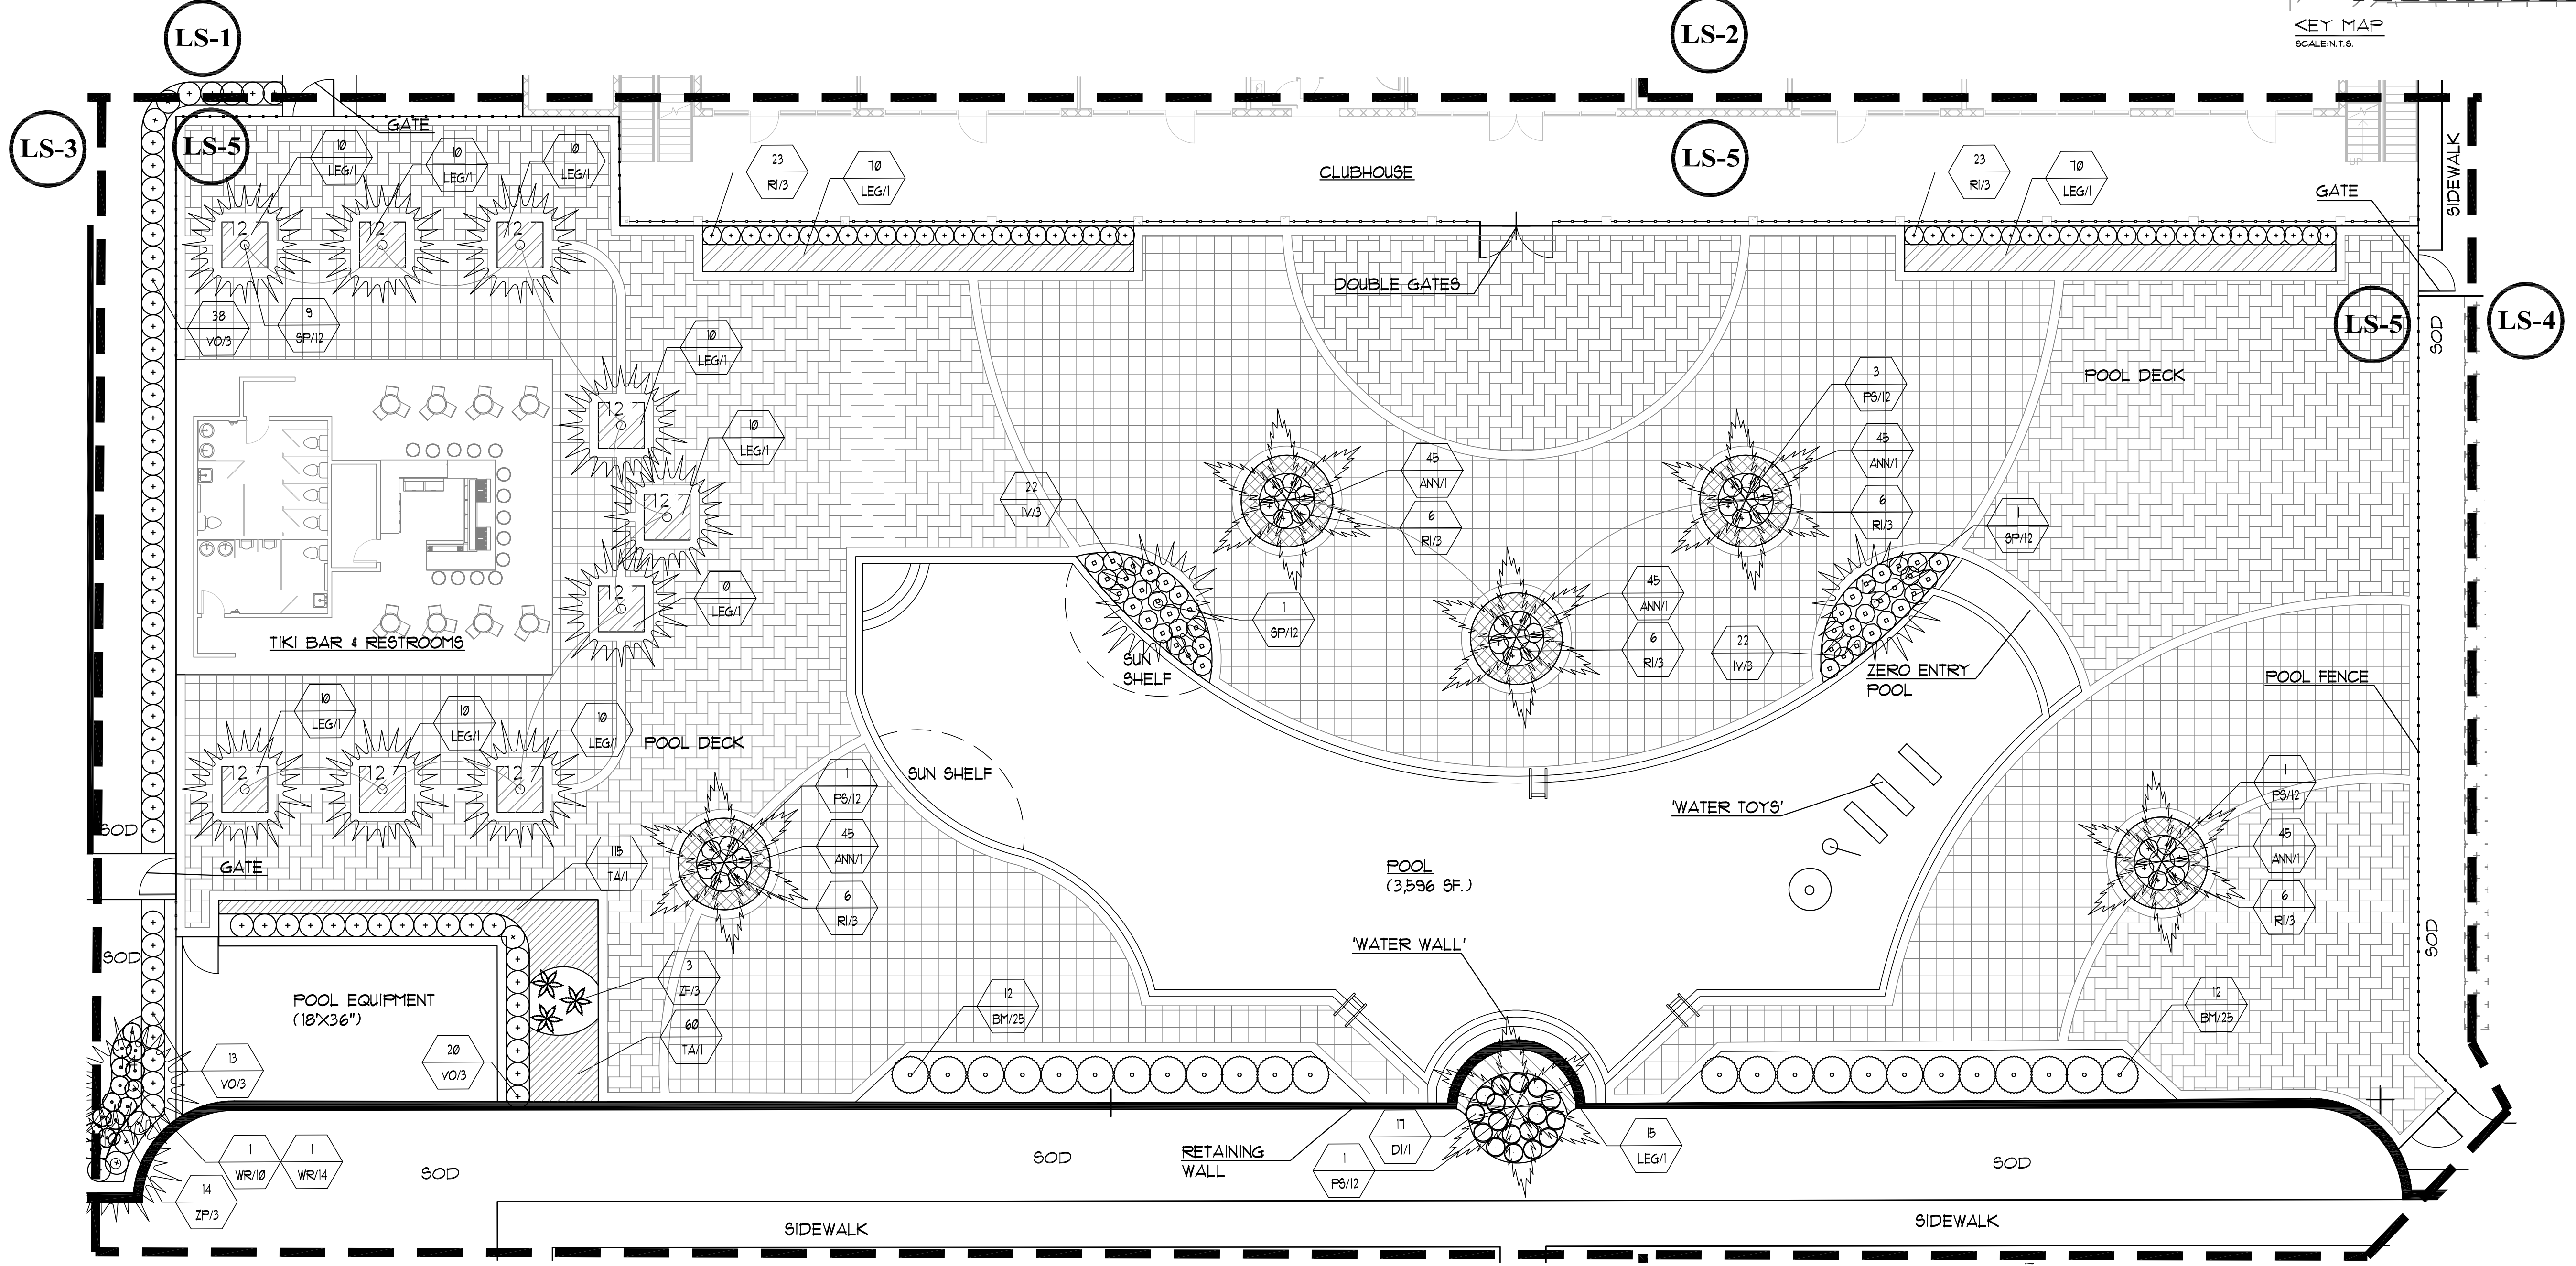

DESCRIPTION	DATE	BY
REVISIONS		

**STYCAMORE HOTEL SUITES RESORT**  
 PREPARED FOR: PRIMELAND DEVELOPMENT LLC.  
 OCEOLA COUNTY, FLORIDA  
**POOL AREA ENLARGEMENT:  
 LANDSCAPE PLAN**

DATE: 01-30-2020  
 SCALE: 1"=10'  
 DRAWN BY: RYM  
 DESIGNED BY: KJF  
 CHECKED BY: KJF

SHEET NO.  
 LS-5